



## **BOARD OF TRUSTEES**

### **SPECIAL MEETING**

#### **December 3, 2024 Agenda**

1. Call to order – 6:30 PM.
2. Pledge of Allegiance.
3. Adoption of agenda.
4. Public comments.
5. John G. Waite Associates presentation of Library expansion design options (Attached).
  - Board members questions and answers.
  - Public questions and answers.
  - Board decision on design option.
6. Other business
7. Public comments.
8. Next meeting – December 10, 2024.
9. Adjournment.

c:\users\edonoghue\documents\wpdocs\bancroft library\agendas\2024\dec 3.docx

# BANCROFT PUBLIC LIBRARY


SCHEMATIC DESIGN OPTIONS  
3 DECEMBER 2024

John G. Maile Associates, P.L.C. Architects

384 Broadway  
Albany, NY 12207  
518.449.5440 tel  
518.449.5828 fax

64 Fulton Street, Suite 402  
New York, NY 10038  
212.619.4881 tel  
212.619.4882 fax

S. MAIN STREET

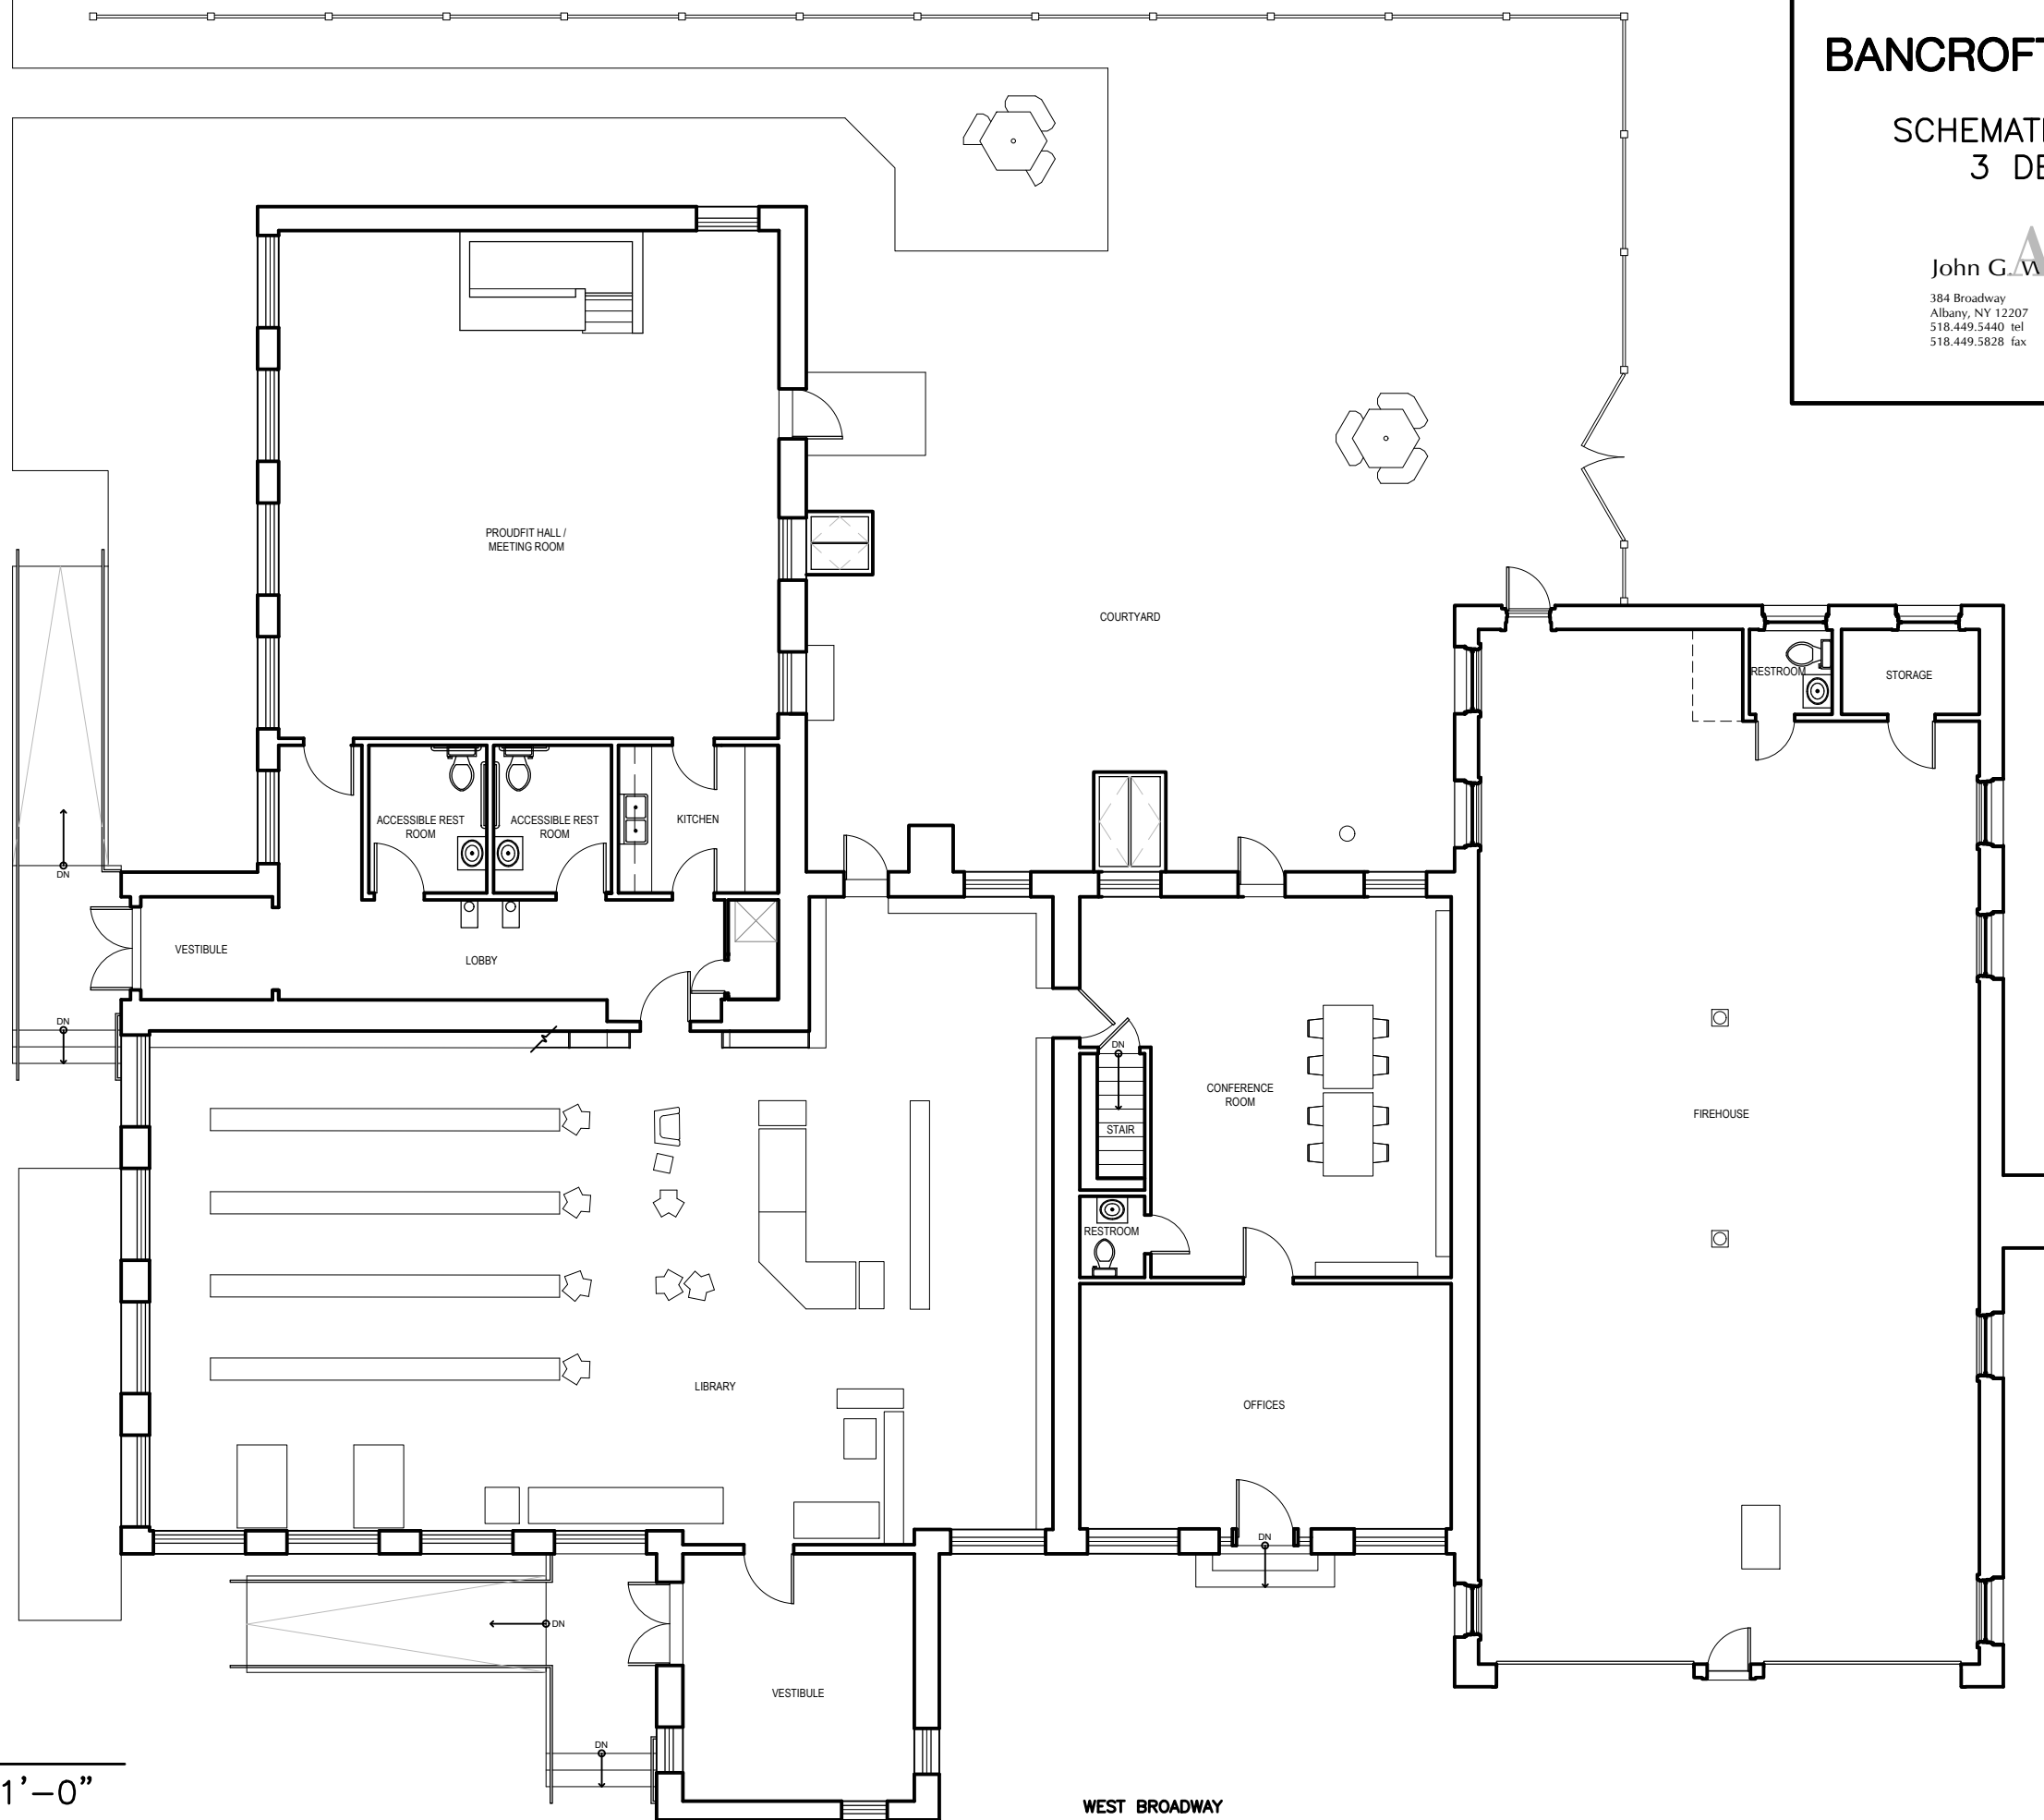

ORIGINAL  
SCALE: 3/32" = 1'-0"




# BANCROFT PUBLIC LIBRARY

SCHEMATIC DESIGN OPTIONS  
3 DECEMBER 2024

John G. Maile Associates, P.L.C. **Architects**

384 Broadway  
Albany, NY 12207  
518.449.5440 tel  
518.449.5828 fax

64 Fulton Street, Suite 402  
New York, NY 10038  
212.619.4881 tel  
212.619.4882 fax

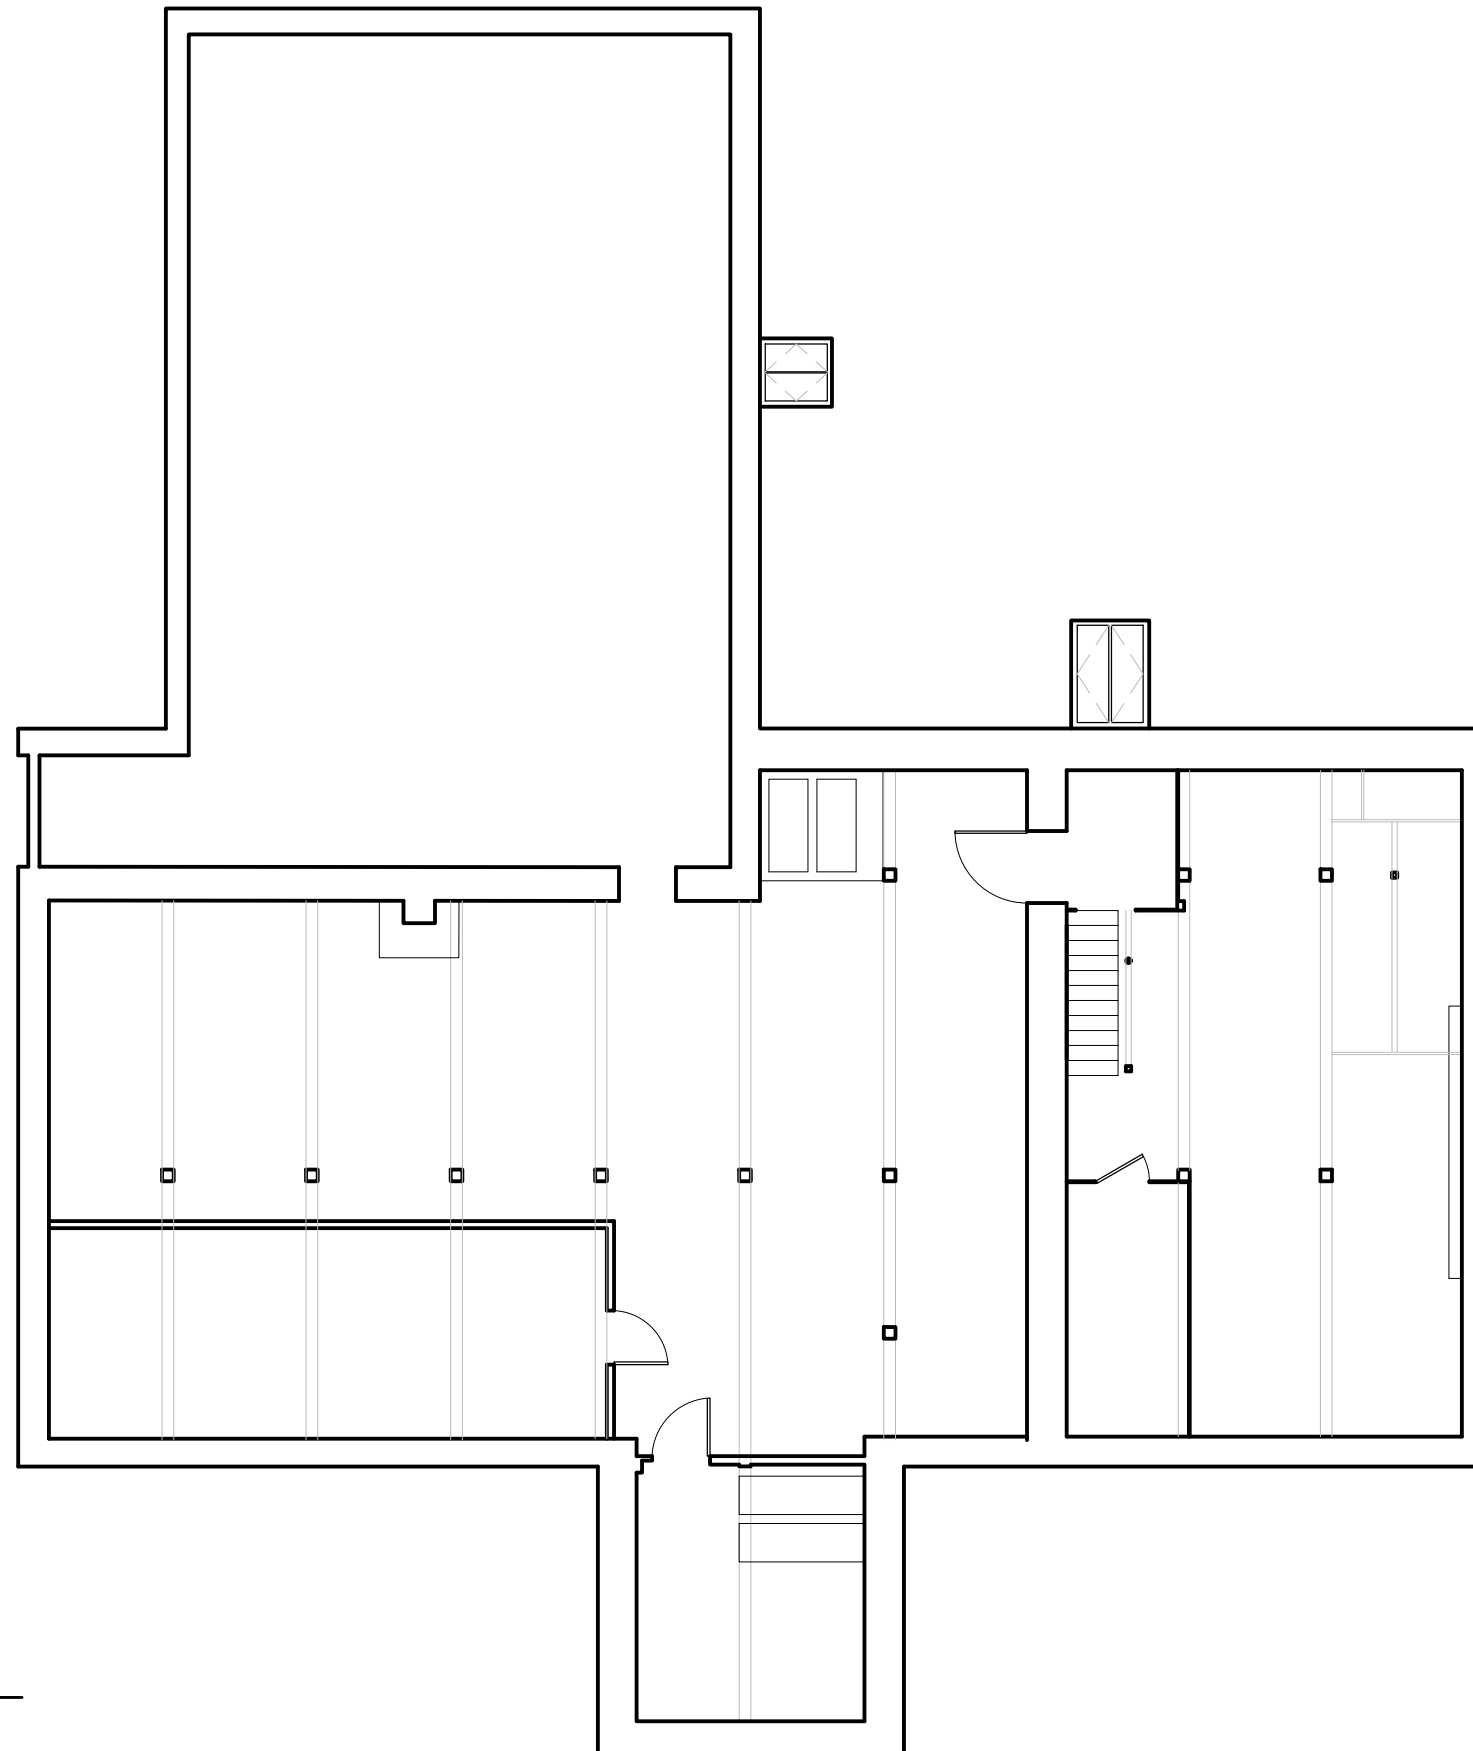

○ ORIGINAL BASEMENT  
SCALE: 3/32" = 1'-0"



# BANCROFT PUBLIC LIBRARY


SCHEMATIC DESIGN OPTIONS  
3 DECEMBER 2024

**Architects**  
John G. Maile Associates, P.L.C.

384 Broadway  
Albany, NY 12207  
518.449.5440 tel  
518.449.5828 fax

64 Fulton Street, Suite 402  
New York, NY 10038  
212.619.4881 tel  
212.619.4882 fax

S. MAIN STREET

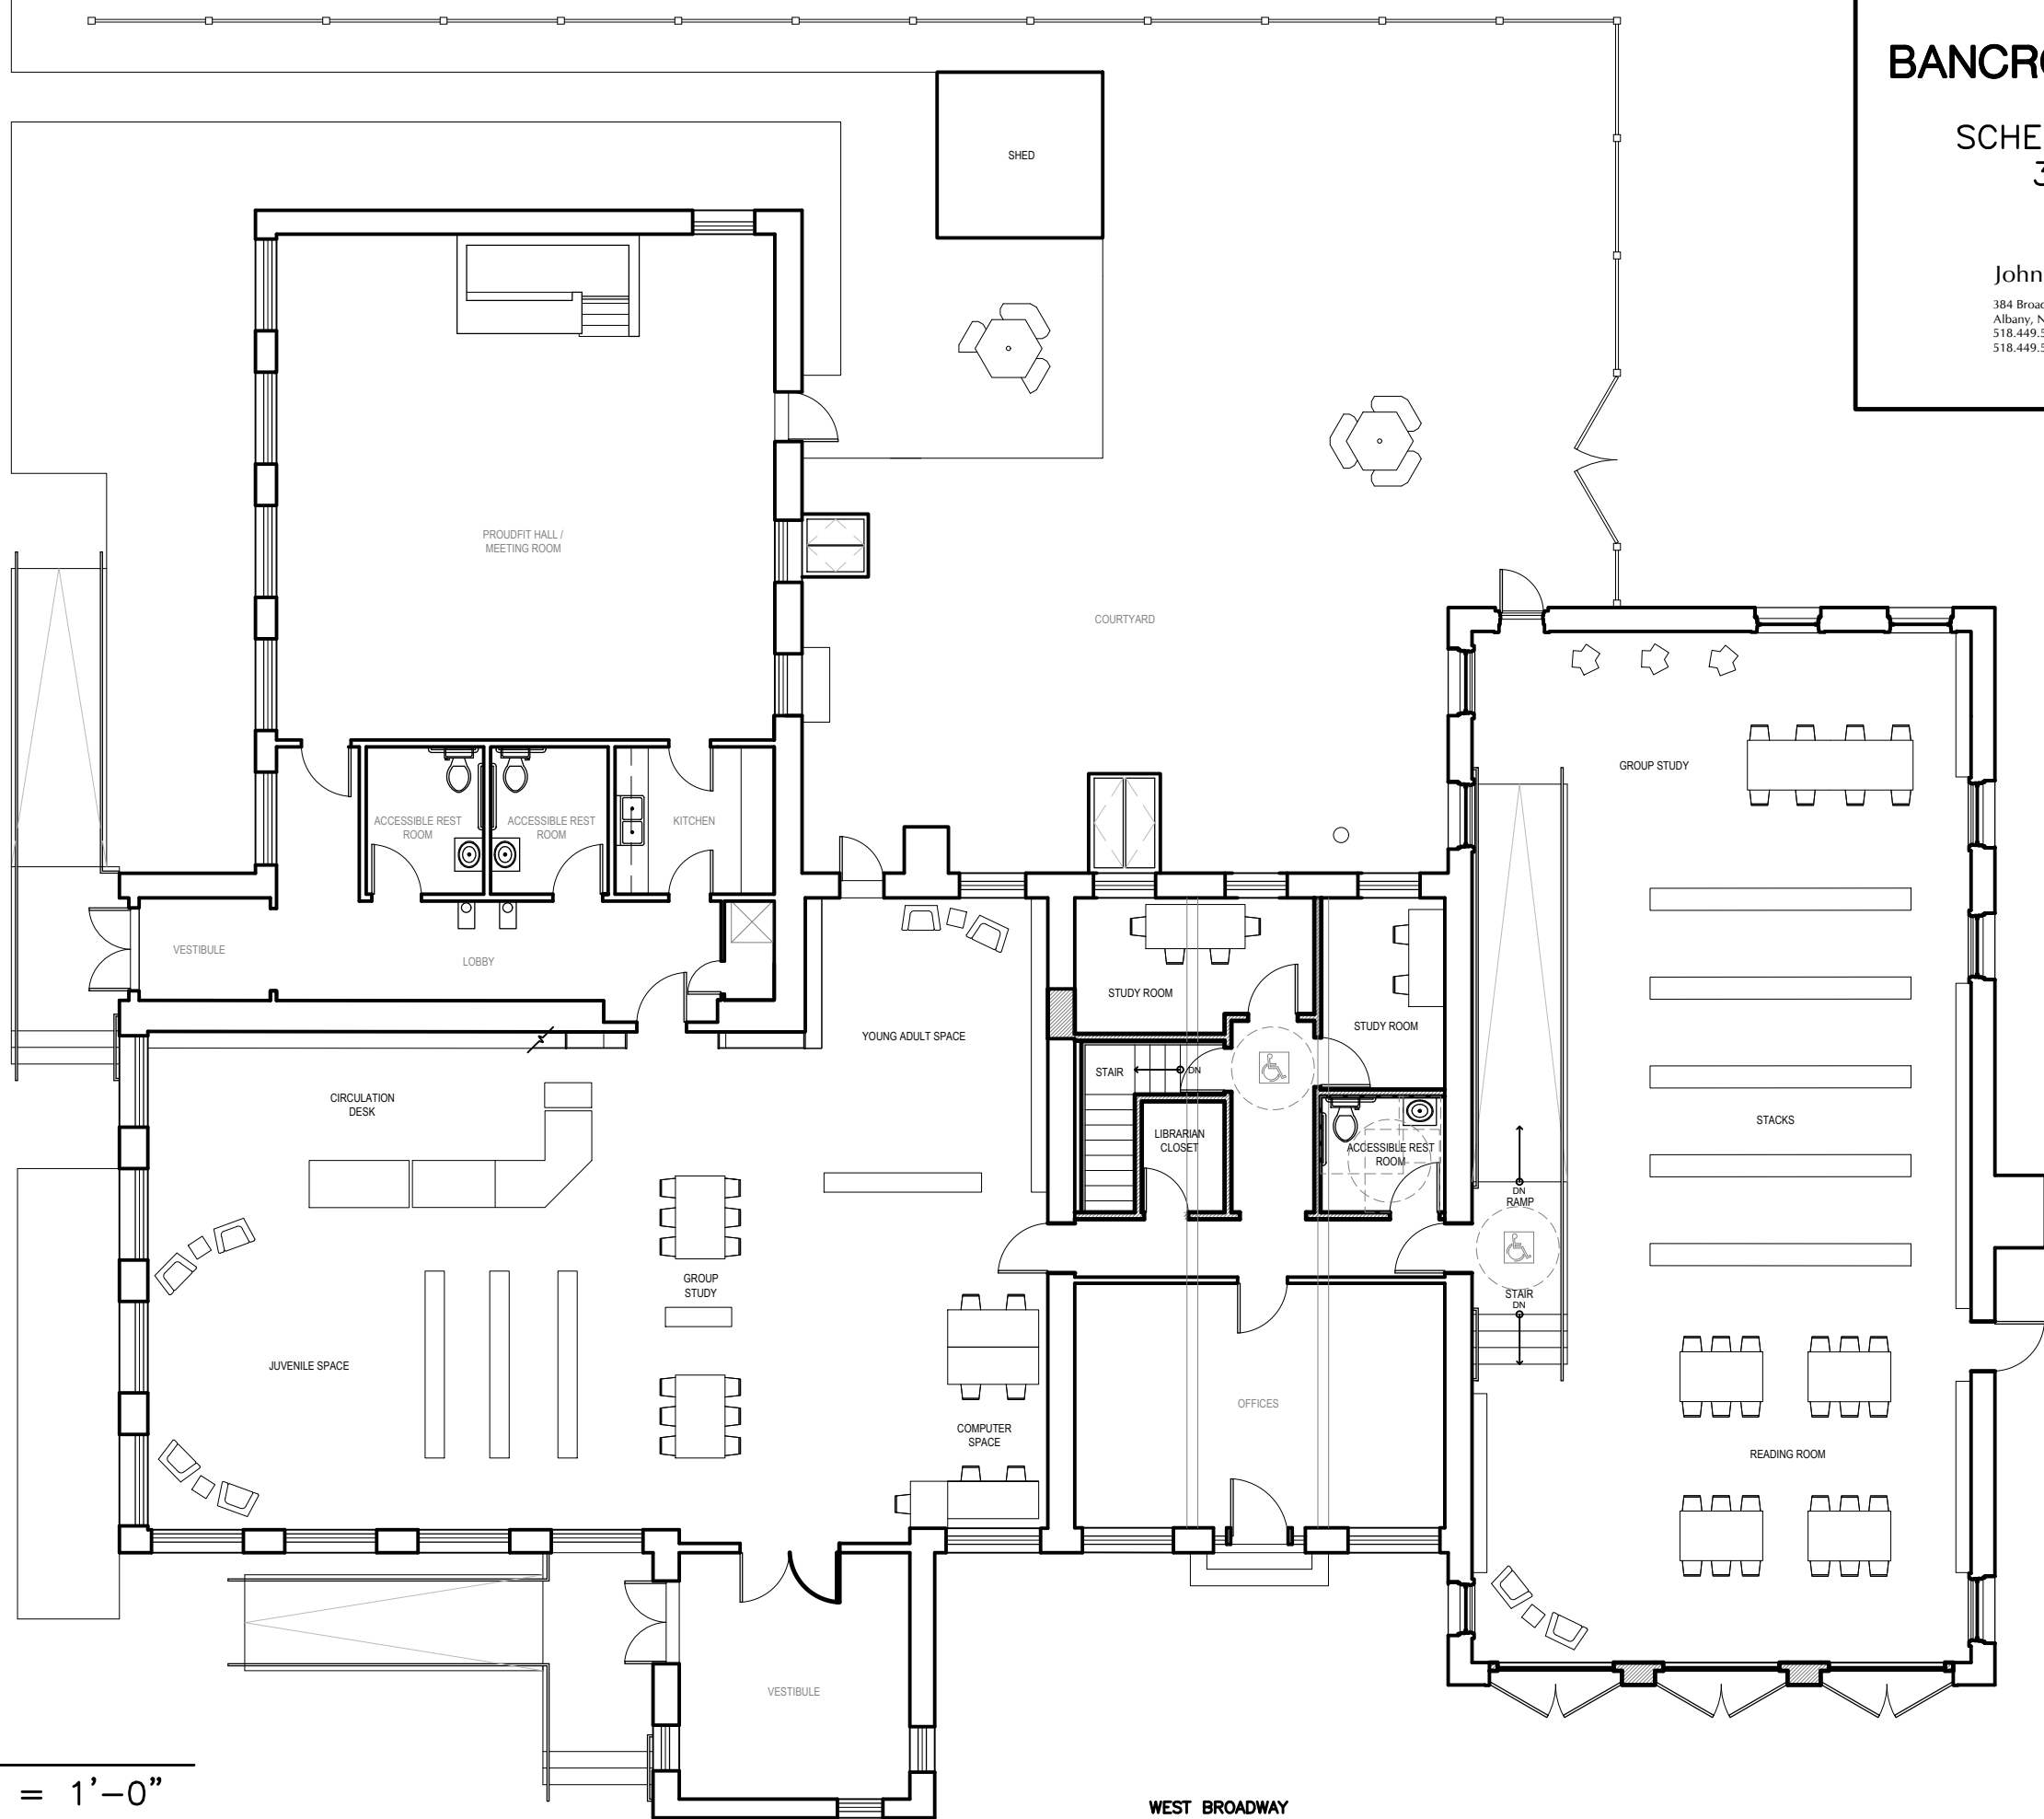

OPTION 1  
SCALE: 3/32" = 1'-0"




# BANCROFT PUBLIC LIBRARY

SCHEMATIC DESIGN OPTIONS  
3 DECEMBER 2024

John G. Maile Associates, P.L.C. **Architects**

384 Broadway  
Albany, NY 12207  
518.449.5440 tel  
518.449.5828 fax

64 Fulton Street, Suite 402  
New York, NY 10038  
212.619.4881 tel  
212.619.4882 fax

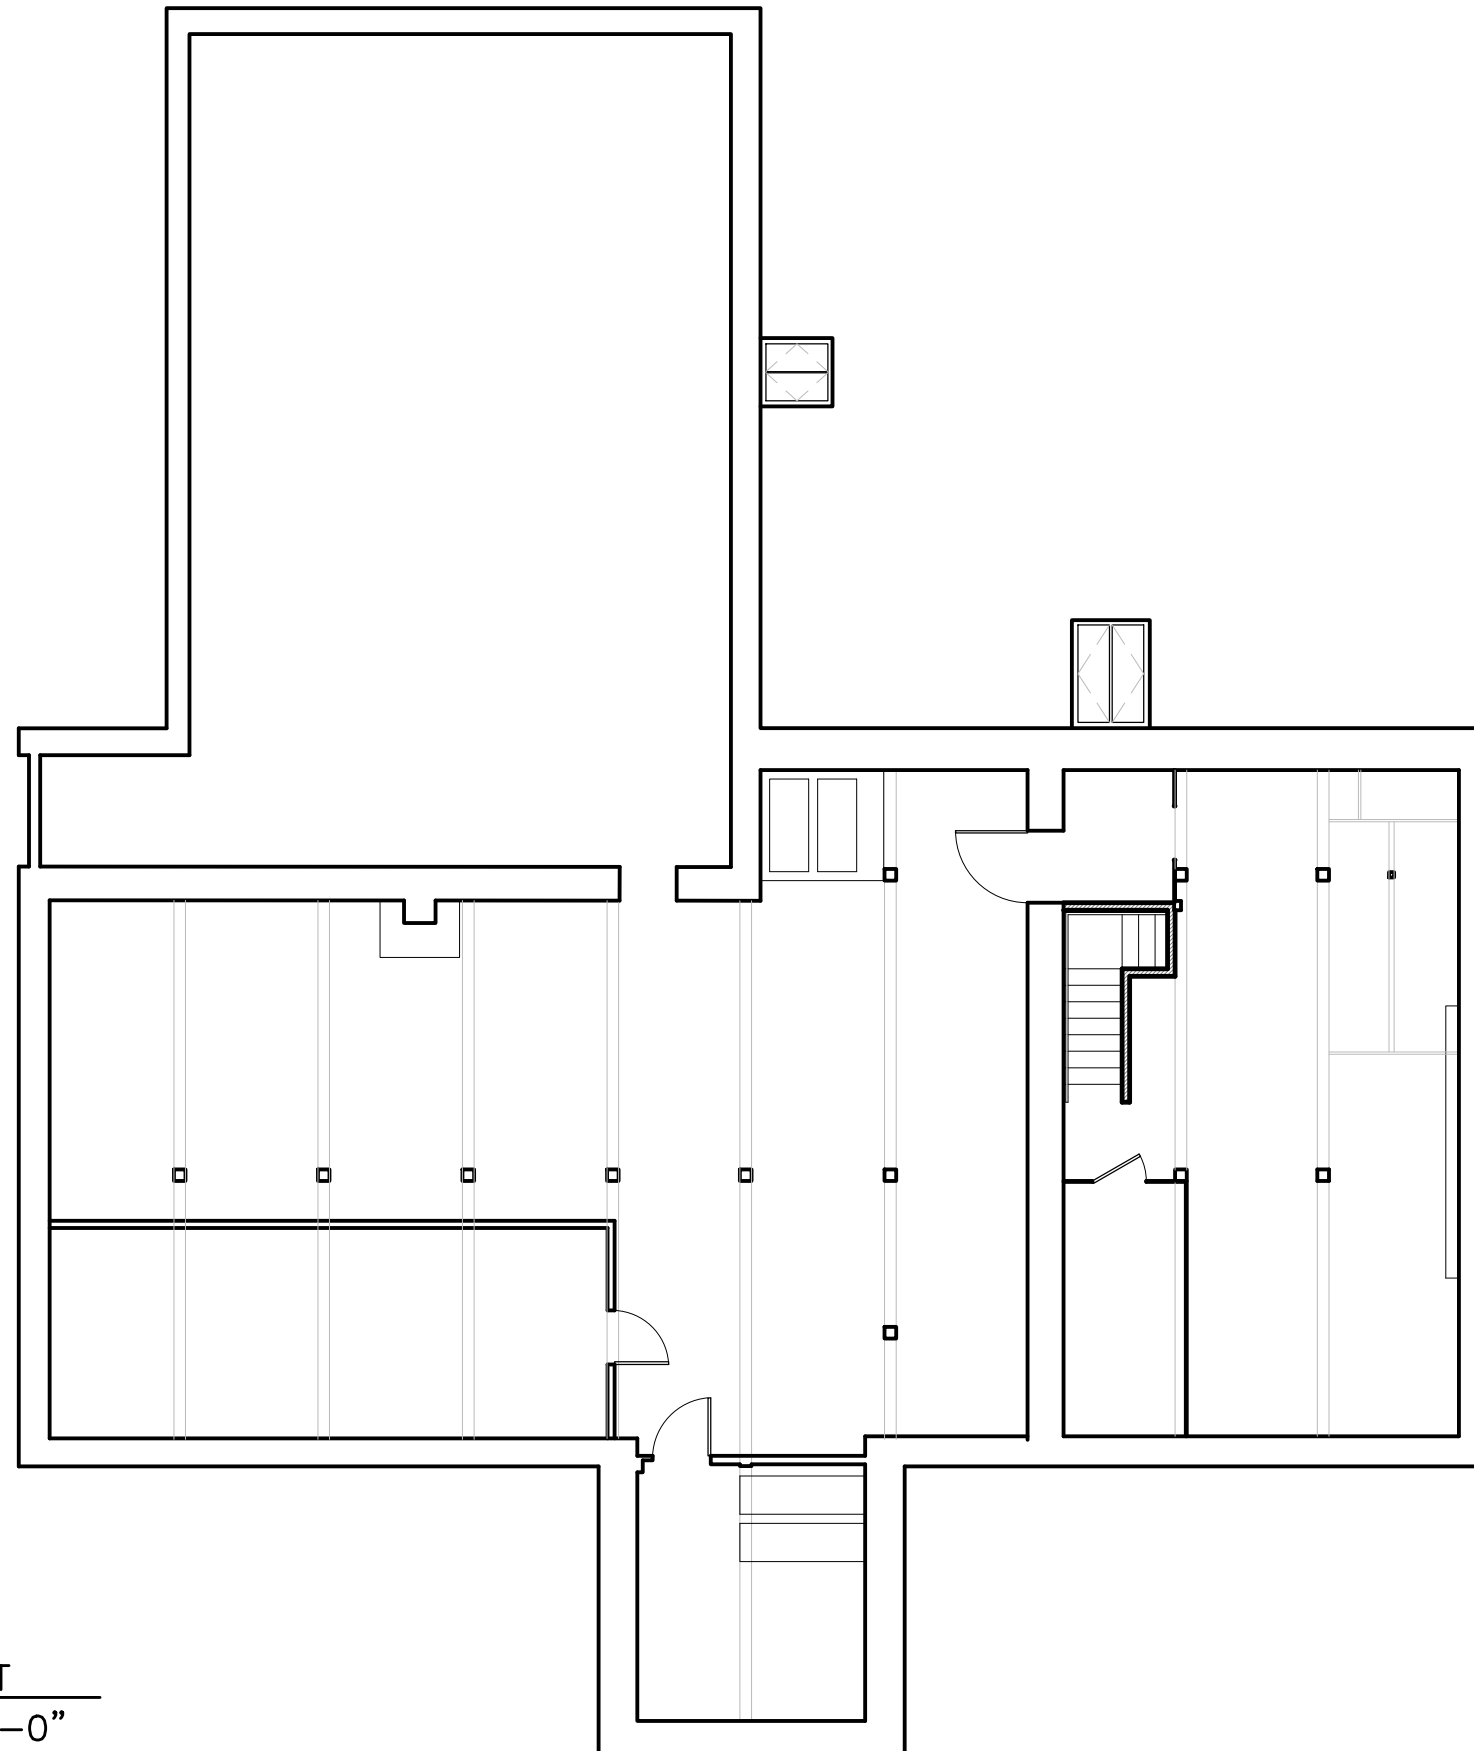

OPTION 1 BASEMENT  
SCALE: 3/32" = 1'-0"



# BANCROFT PUBLIC LIBRARY


SCHEMATIC DESIGN OPTIONS  
3 DECEMBER 2024

John G. Maile Associates, P.L.C.

384 Broadway  
Albany, NY 12207  
518.449.5440 tel  
518.449.5828 fax

64 Fulton Street, Suite 402  
New York, NY 10038  
212.619.4881 tel  
212.619.4882 fax

S. MAIN STREET

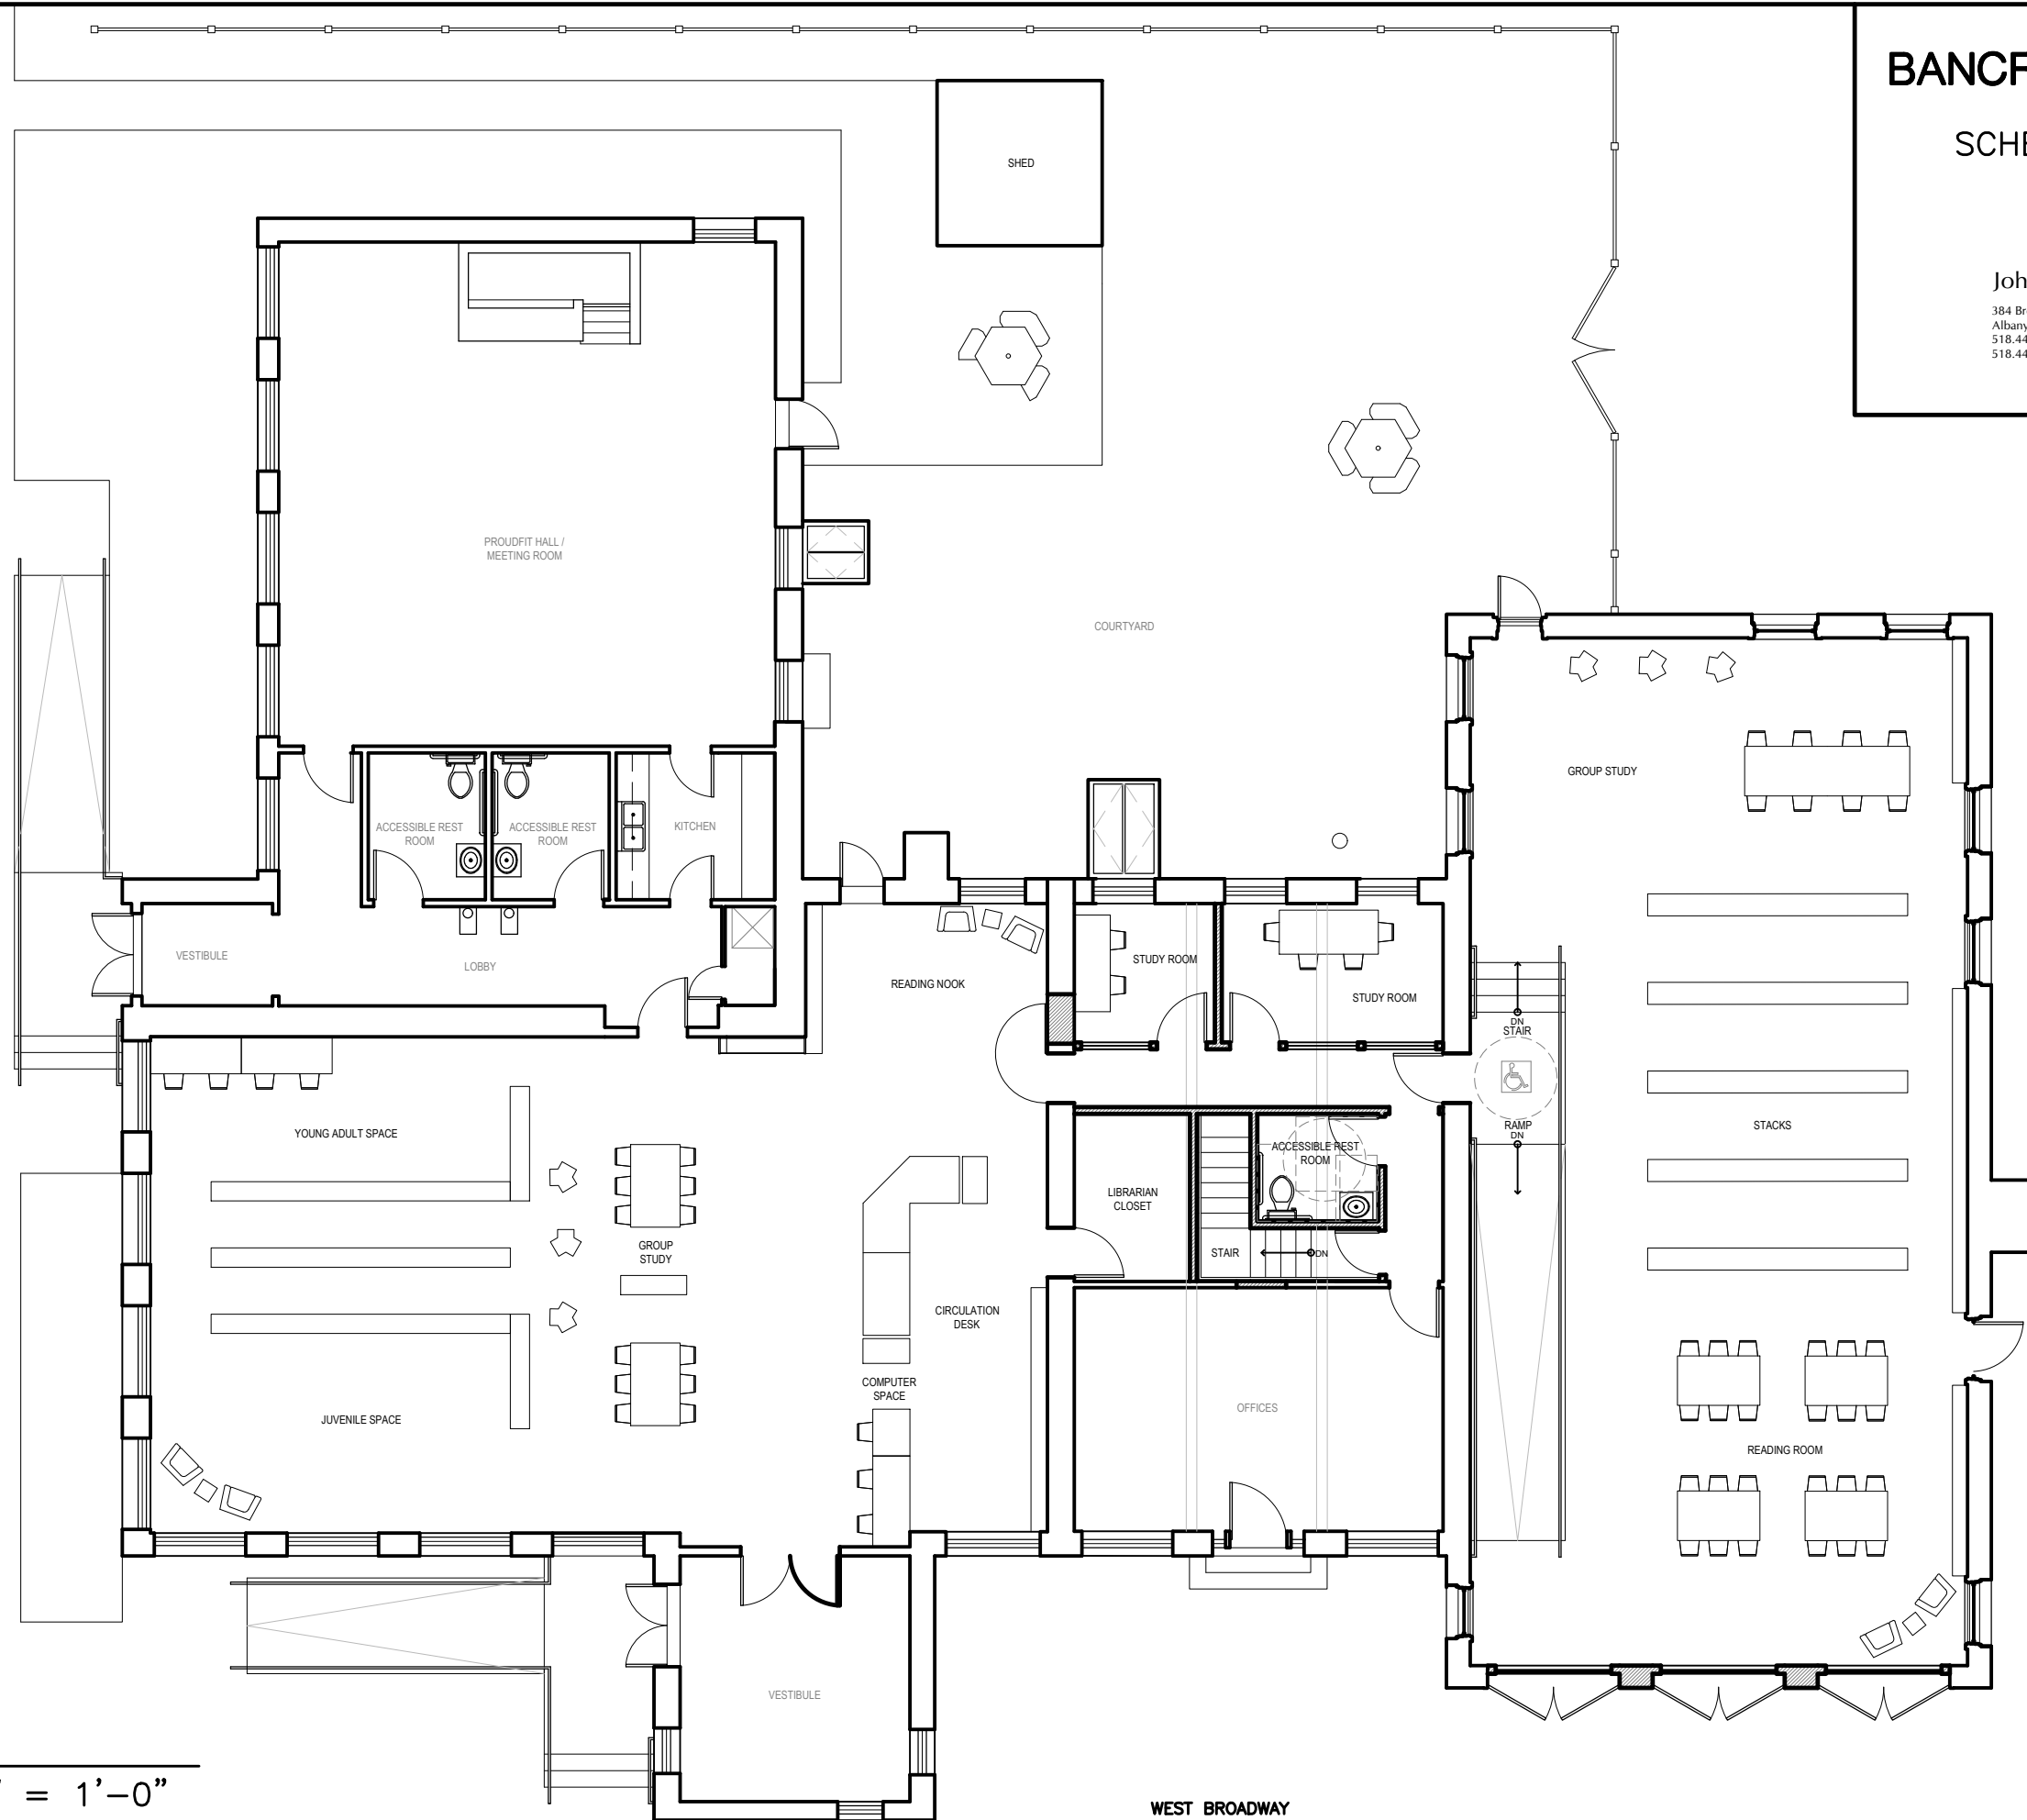

WEST BROADWAY

OPTION 2  
SCALE: 3/32" = 1'-0"




# BANCROFT PUBLIC LIBRARY

SCHEMATIC DESIGN OPTIONS  
3 DECEMBER 2024

John G. Maile Associates, P.L.C. **Architects**

384 Broadway  
Albany, NY 12207  
518.449.5440 tel  
518.449.5828 fax

64 Fulton Street, Suite 402  
New York, NY 10038  
212.619.4881 tel  
212.619.4882 fax

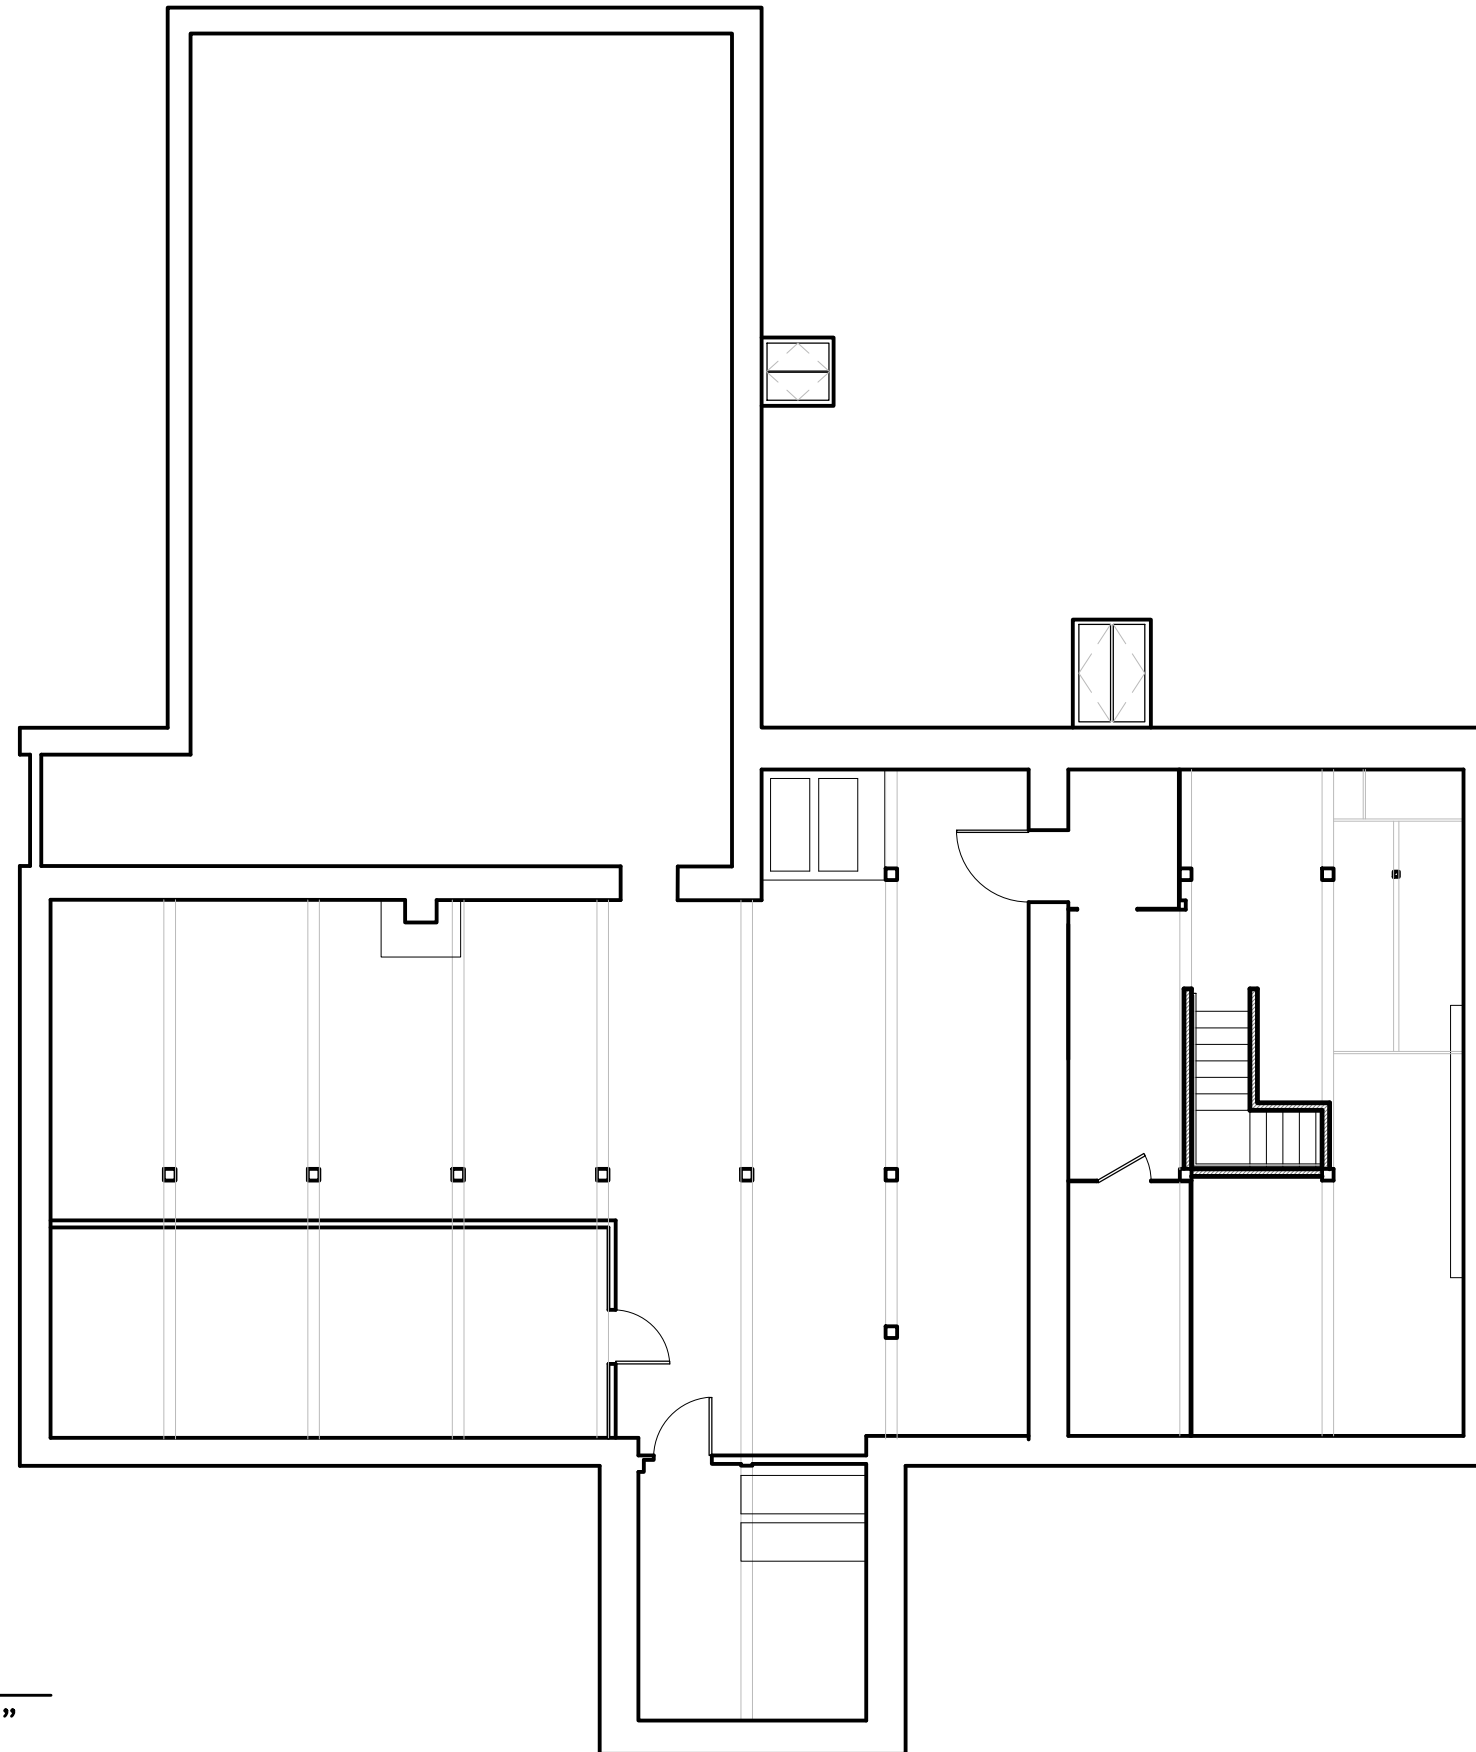

OPTION 2 BASEMENT  
SCALE: 3/32" = 1'-0"




# BANCROFT PUBLIC LIBRARY

SCHEMATIC DESIGN OPTIONS  
3 DECEMBER 2024

John G. Waile Associates, P.L.C. **Architects**



384 Broadway  
Albany, NY 12207  
518.449.5440 tel  
518.449.5828 fax

64 Fulton Street, Suite 402  
New York, NY 10038  
212.619.4881 tel  
212.619.4882 fax

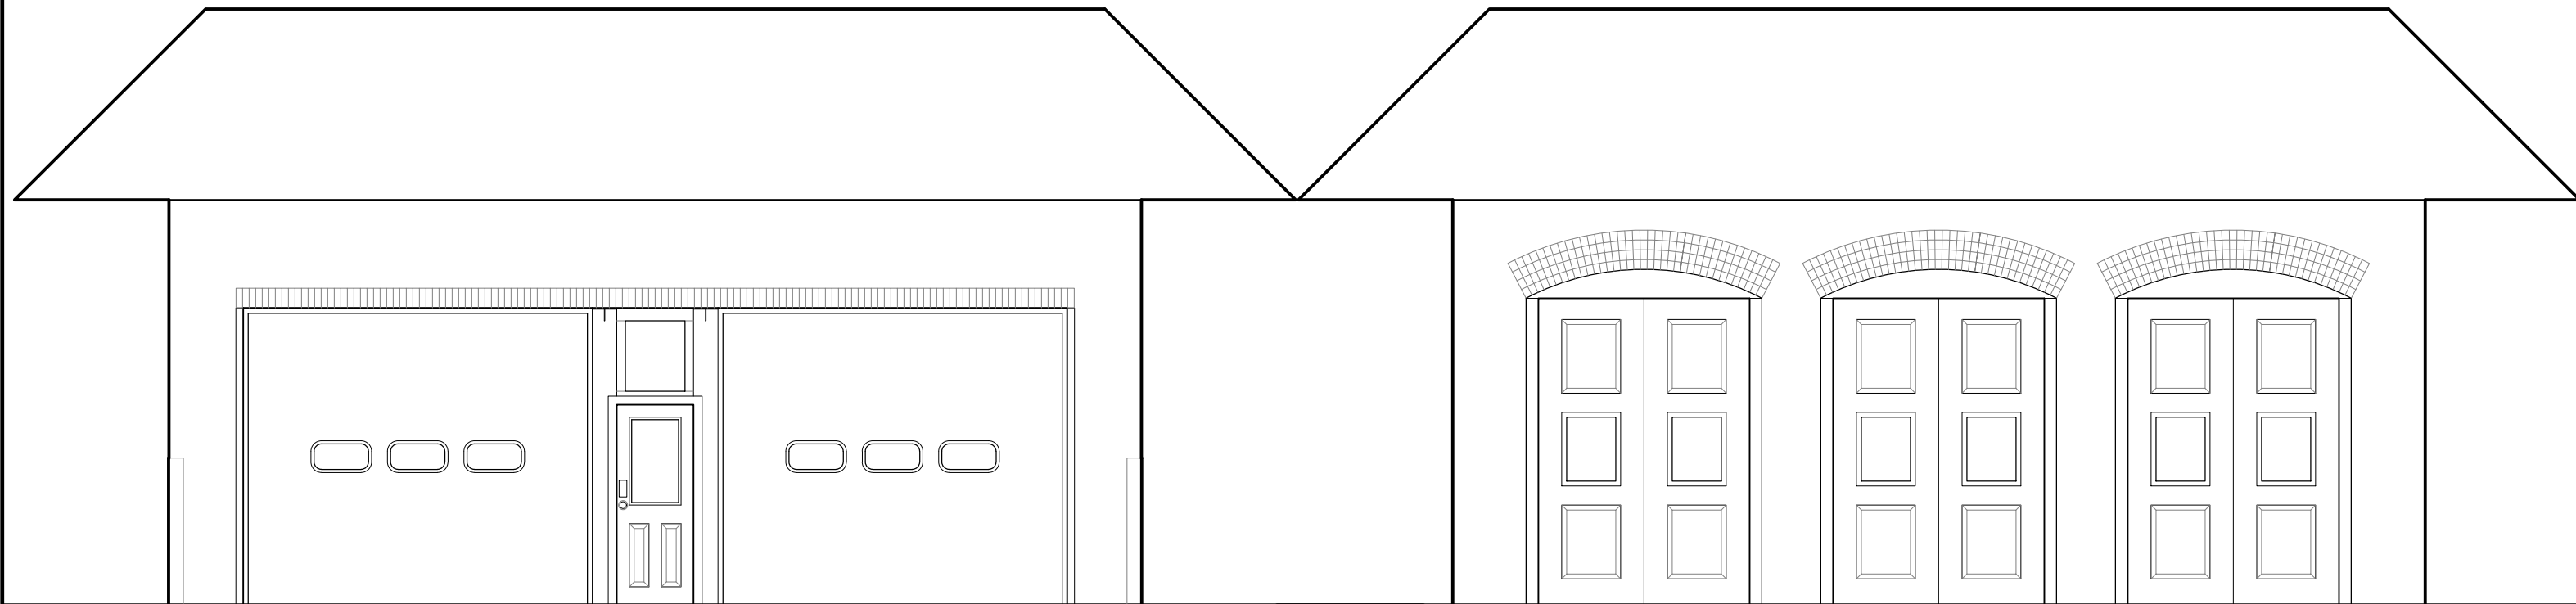

EXISTING

PROPOSED

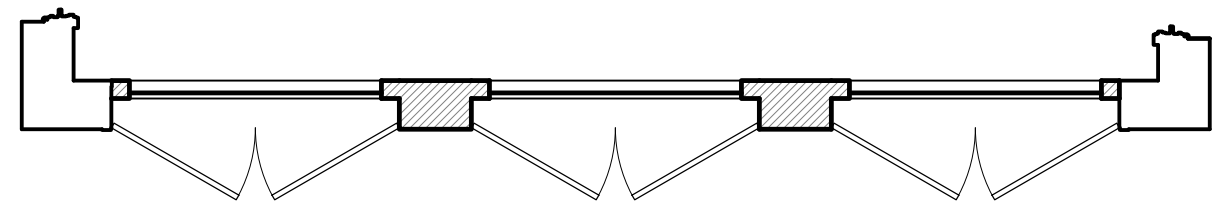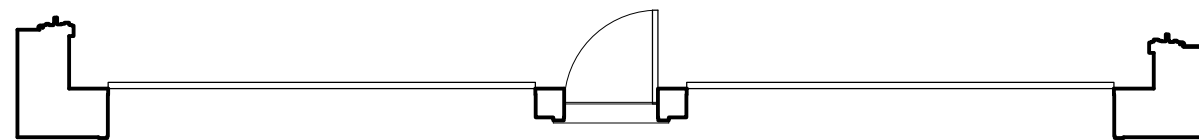

○ FIRE BAY DOORS  
SCALE: 3/16" = 1'-0"

